

Addendum 01

Project	Bucks County Free Library Doylestown Branch IT & Server Room
RHJ Project ID	2025-0597
Addendum No.	01
Submitted By	Bucks County Free Library
Issued	2026-09-21

TO ALL BIDDERS:

This addendum shall modify the Contract Drawings and Specifications as herein noted and delineated. The Contractor shall so note the changes and modify the bid proposal accordingly. This addendum shall, in total, be added to the Contract Documents for the above referenced project.

Item #1 RFI Question:

- ***Please see attached trenching detail.***

Item #2 RFI Question:

- ***How and to whom should the RCO form be submitted?***

RFI Answer:

Attached is the RCO form. This form should be submitted to Michael Henretty (mhenretty@rhjassoc.com) by 9/29/2026

Item #3 RFI Question:

- ***Please see attached for clarification on enlarged plan of estimated drainage pipe location.***

Item #4 RFI Question:

- ***Please see attached for copy of sign in sheet.***

York, PA
1601 2nd Avenue
York, PA 17403
(717) 845-3644

Philadelphia, PA
123 S. Broad Street, Suite 1140
Philadelphia, PA 19109
(215) 279-5845

Paoli, PA (HQ)
10 Leopard Road, Floor 2
Paoli, PA 19301
(610) 337-4555

Mount Laurel, NJ
303 Fellowship Road, Suite 212
Mount Laurel, NJ 08054
(856) 252-0040

Wilmington, DE
3316 S. Rockfield Drive
Wilmington, DE 19810
(302) 482-2269

**Bucks County Free Library
Contractor Responsibility Certification Form**

Contractor Name: _____ Date: _____, 20____

Contractor Address: _____

_____, _____ Zip Code _____

Contact Name: _____ E-mail _____

Contact Direct Phone No.: _____ Fax No.: _____

Project Name _____, Project Bid # _____

To be certified, Contractor is required to check all the following boxes:

Yes No

- | | | |
|--|--------------------------|--------------------------|
| 1. Does the Contractor and its employees have all valid, effective licenses, registrations or certificates required by federal, state, county, or local law, including, but not limited to, licenses, registrations or certificates required to: (a) do business in the designated locale; and (b) perform the contract work it seeks to perform? These shall include, but not limited to, licenses, registrations or certificates for any type of construction or maintenance trade work or specialty work which the firm proposes to self-perform. | ☐ | ☐ |
| 2. Does the Contractor meet the bonding requirements for the contract, as required by applicable law or contract specifications and any insurance requirements, as required by applicable law or contract specifications, including general liability insurance, workers compensation insurance and unemployment insurance? | ☐ | ☐ |
| 3. Has the Contractor been debarred by any federal, state or local government agency or authority in the past three (3) years? | ☐ | ☐ |
| 4. Has the Contractor defaulted on any project in the past three (3) years? | ☐ | ☐ |
| 5. Has the Contractor had any type of business, contracting or trade license revoked or suspended by any government agency or authority in the past three (3) years? | ☐ | ☐ |
| 6. Has the Contractor or its principals/owners been convicted of any crime relating to the contracting business in the past ten (10) years? | ☐ | ☐ |
| 7. Has the Contractor within the past three (3) years been found in violation of any law applicable to its contracting business, including, but not limited to, licenses laws, tax laws, prompt payment laws, wage and hour laws, prevailing wage laws, environmental laws or others, where the result of such violation was the payment of a fine, back pay damages or any other type of penalty in the amount of \$1,000 or more? | ☐ | ☐ |
| 8. The Contractor will pay all craft employees that it employs on the project the current wage rates and fringe benefits as required under applicable federal, state or local wage laws. | ☐ | ☐ |
| 9. All craft labor that will be employed by the Contractor for the project have completed at least the OSHA 10-hour training course for safety established by the U.S. Department of Labor, Occupational Safety & Health Administration. | ☐ | ☐ |

**Bucks County Free Library
Contractor Responsibility Certification Form**

Yes No

- | | | |
|---|--------------------------|--------------------------|
| 10. The Contractor will employ craft employees in all classifications and individual trades required to successfully perform the work related to this project. | ☐ | ☐ |
| 11. The Contractor participates in a Class A Apprenticeship Training Program, as defined below, for each separate trade or classification in which it employs craft employees. This apprenticeship requirement assures that workers in each trade or craft employed are graduates of an apprenticeship training program in each trade or craft in which their services are utilized. | ☐ | ☐ |
| A. For purposes of this section, a Class A Apprenticeship Program is an apprenticeship program that is currently registered with and approved by the U.S. Department of Labor or a state apprenticeship agency and has graduated apprentices to journey person status for at least three of the past five years. This may be an apprenticeship program that is subject to the Employee Retirement Income Security Act of 1974, 29 U.S.C. § 1001 <i>et seq.</i> ("ERISA"), or a non-ERISA program. | ☐ | ☐ |
| B. To demonstrate compliance with this section, the firm shall provide, with this certification, a list of all trades or classifications of craft employees it will employ on the project and documentation verifying it participates in a Class A Apprenticeship Program for each trade or classification listed. | ☐ | ☐ |
| 12. The Contractor has all other technical qualifications and resources, including equipment, personnel and financial resources, to perform the referenced contract, or will obtain same through the use of qualified, responsible Contractors. | ☐ | ☐ |
| 13. The Contractor will maintain all qualifications, resources and capabilities referenced in this certification throughout the duration of the project | ☐ | ☐ |
| 14. The Contractor shall notify the County within seven days of any material changes to all matters attested to in this certification. | ☐ | ☐ |
| 15. The firm understands that the Contractor Responsibility Certification required by this section shall be executed by a person who has sufficient knowledge to address all matters in the certification and shall include an attestation stating, under the penalty of perjury, that the information submitted is true, complete and accurate. | ☐ | ☐ |

Upon receipt of a Notice of Intent to Award Contract, the Contractor will provide the Owner with subcontractor list and subcontractor information as specified in the Responsible Contractor Resolution

ATTACH ADDITIONAL SHEETS IF NECESSARY.

Contractors Authorized Representative:


Signature: _____

Title: _____ Date: _____

BCFL

Doylestown Library Server Room Renovation

September 16th, 2026

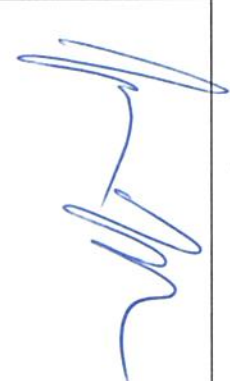
Company Name	Email Address	Phone Number	Signature
Donald E Reisinger	bids@donald eisinger.com	610-696- 6921	Reisinger Glen
BSI Electric	Bob@BSIElectric.com	215 699 7700	
AJM Electric	Casey@ajmelectric.net	610-494-5735	
DK Construction Services	CDIKE.DKCONSTRUCTION, SERVICES, LLC	610 883 3137	

BCFL

Doylestown Library Server Room Renovation

September 16th, 2026


Company Name	Email Address	Phone Number	Signature
Walter Becker & Co., Inc.	office@walterbecker.com	(215) 795-2033	
Greenstar Group, LLC	cdgonzalez@greenstargrp.com	215-391-8653 215-840-4056	
CM6 of Easton	Celissen@cm6ofeaston.com	610-258-0677	

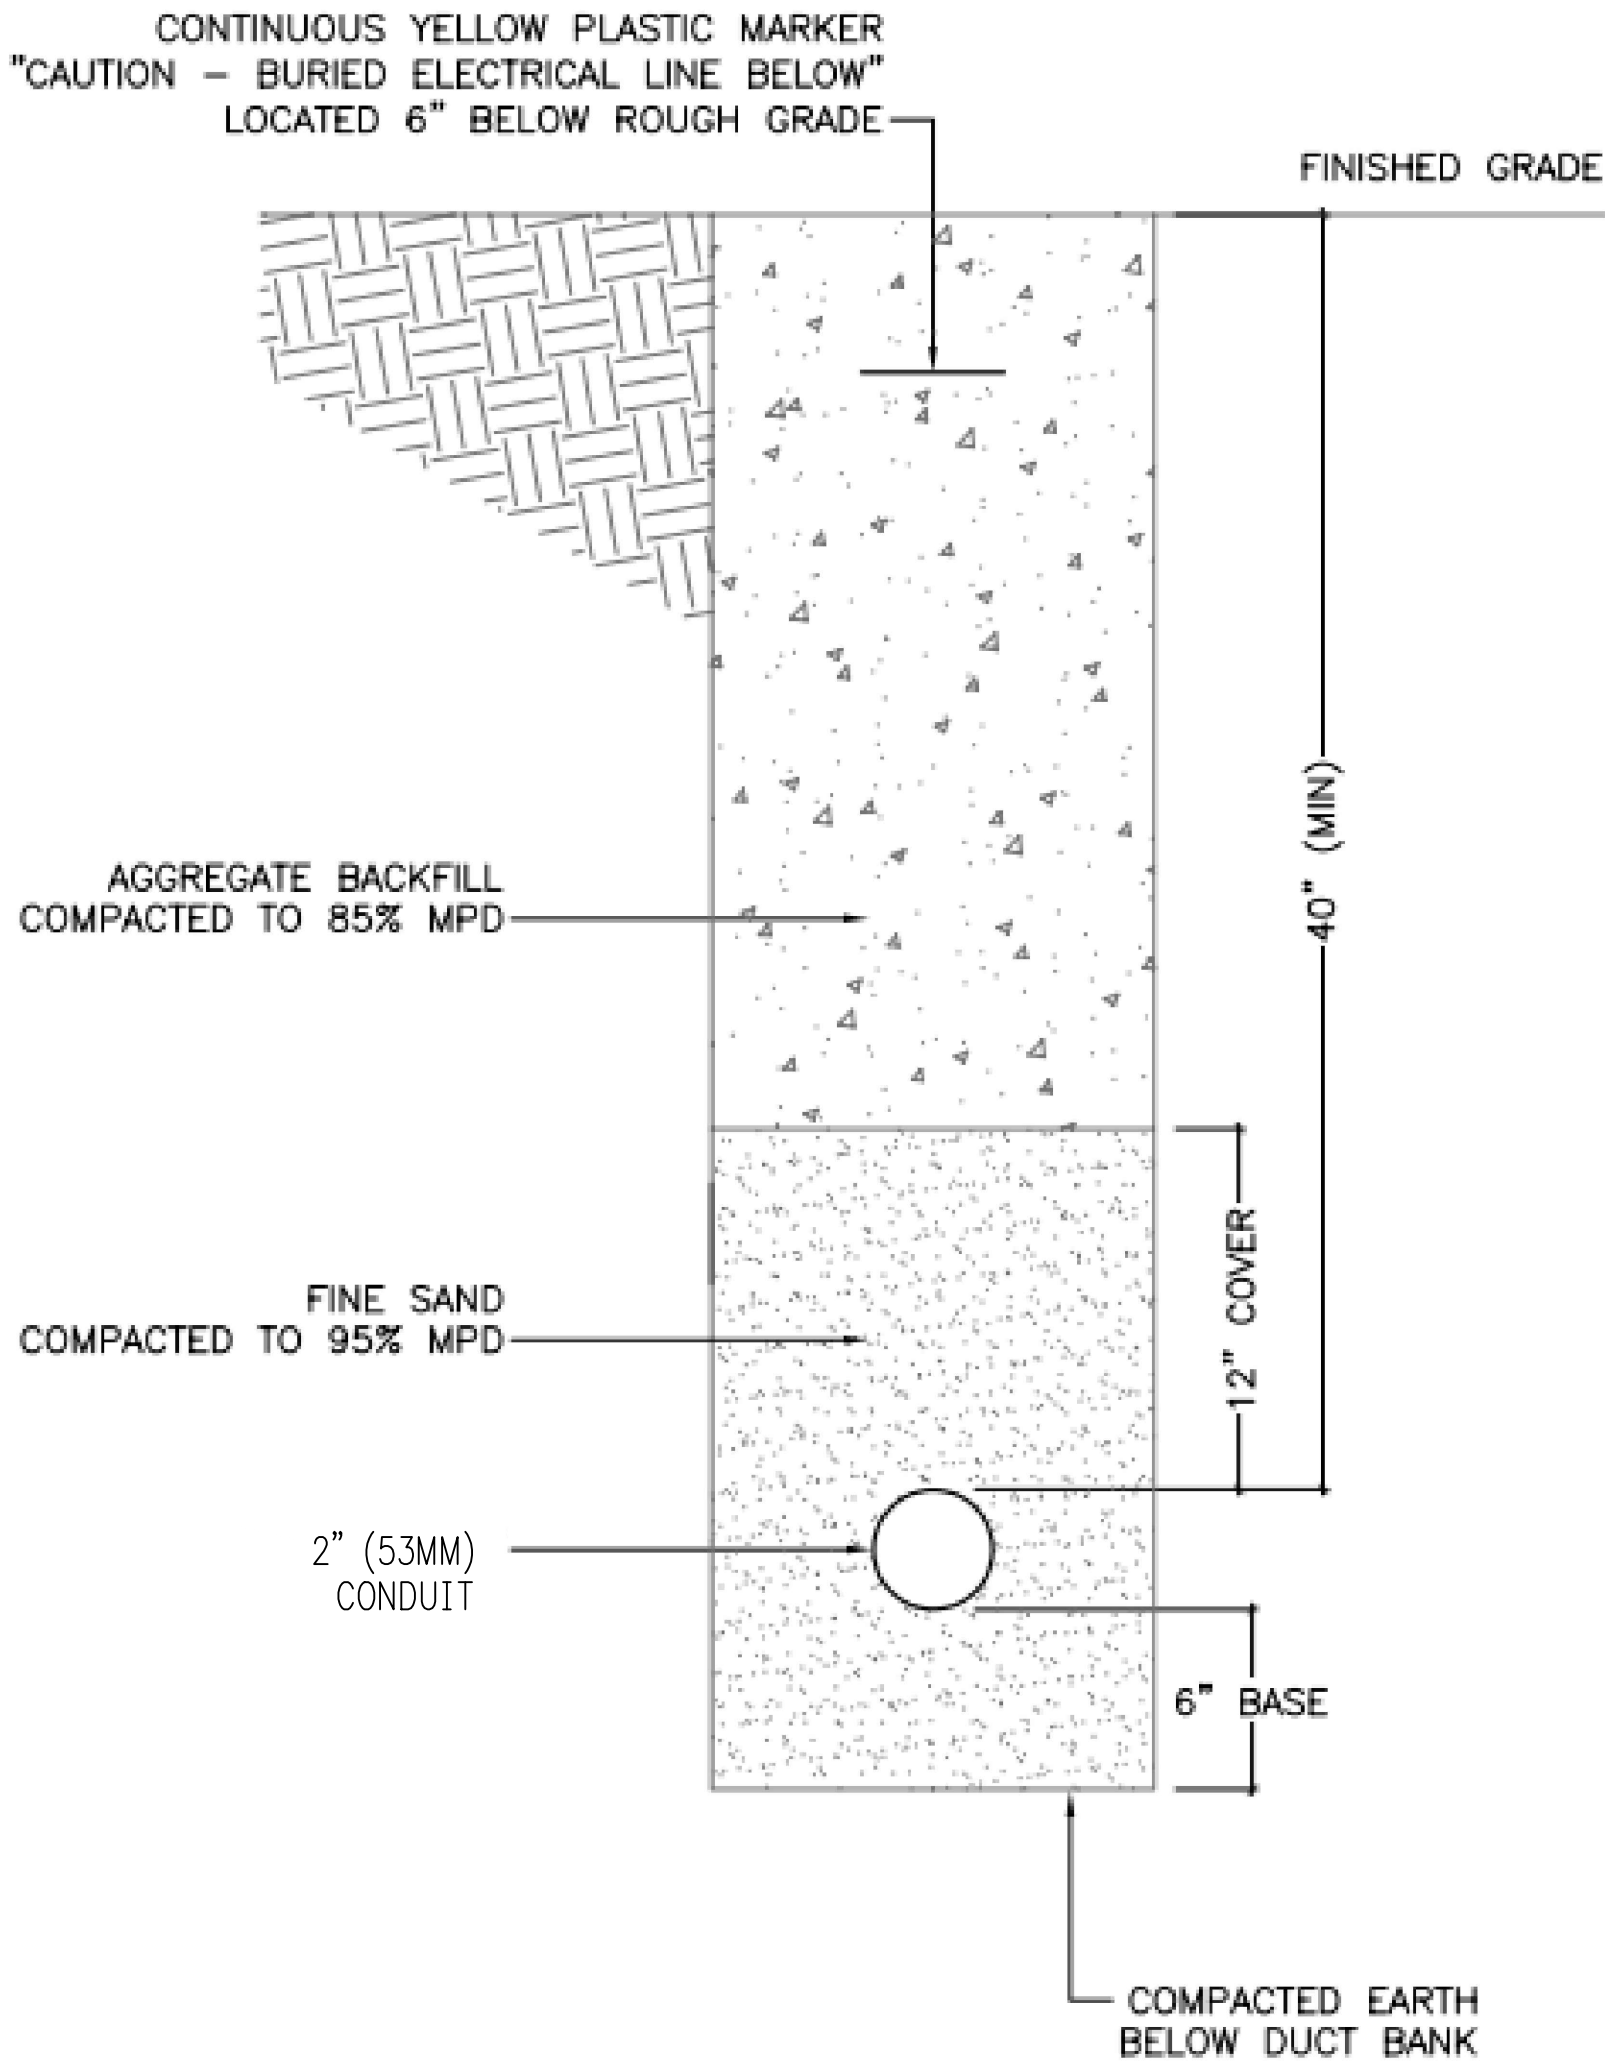

DIRECT-BURY CONDUIT TRENCHING DETAIL

SCALE: N.T.S.

SK.1

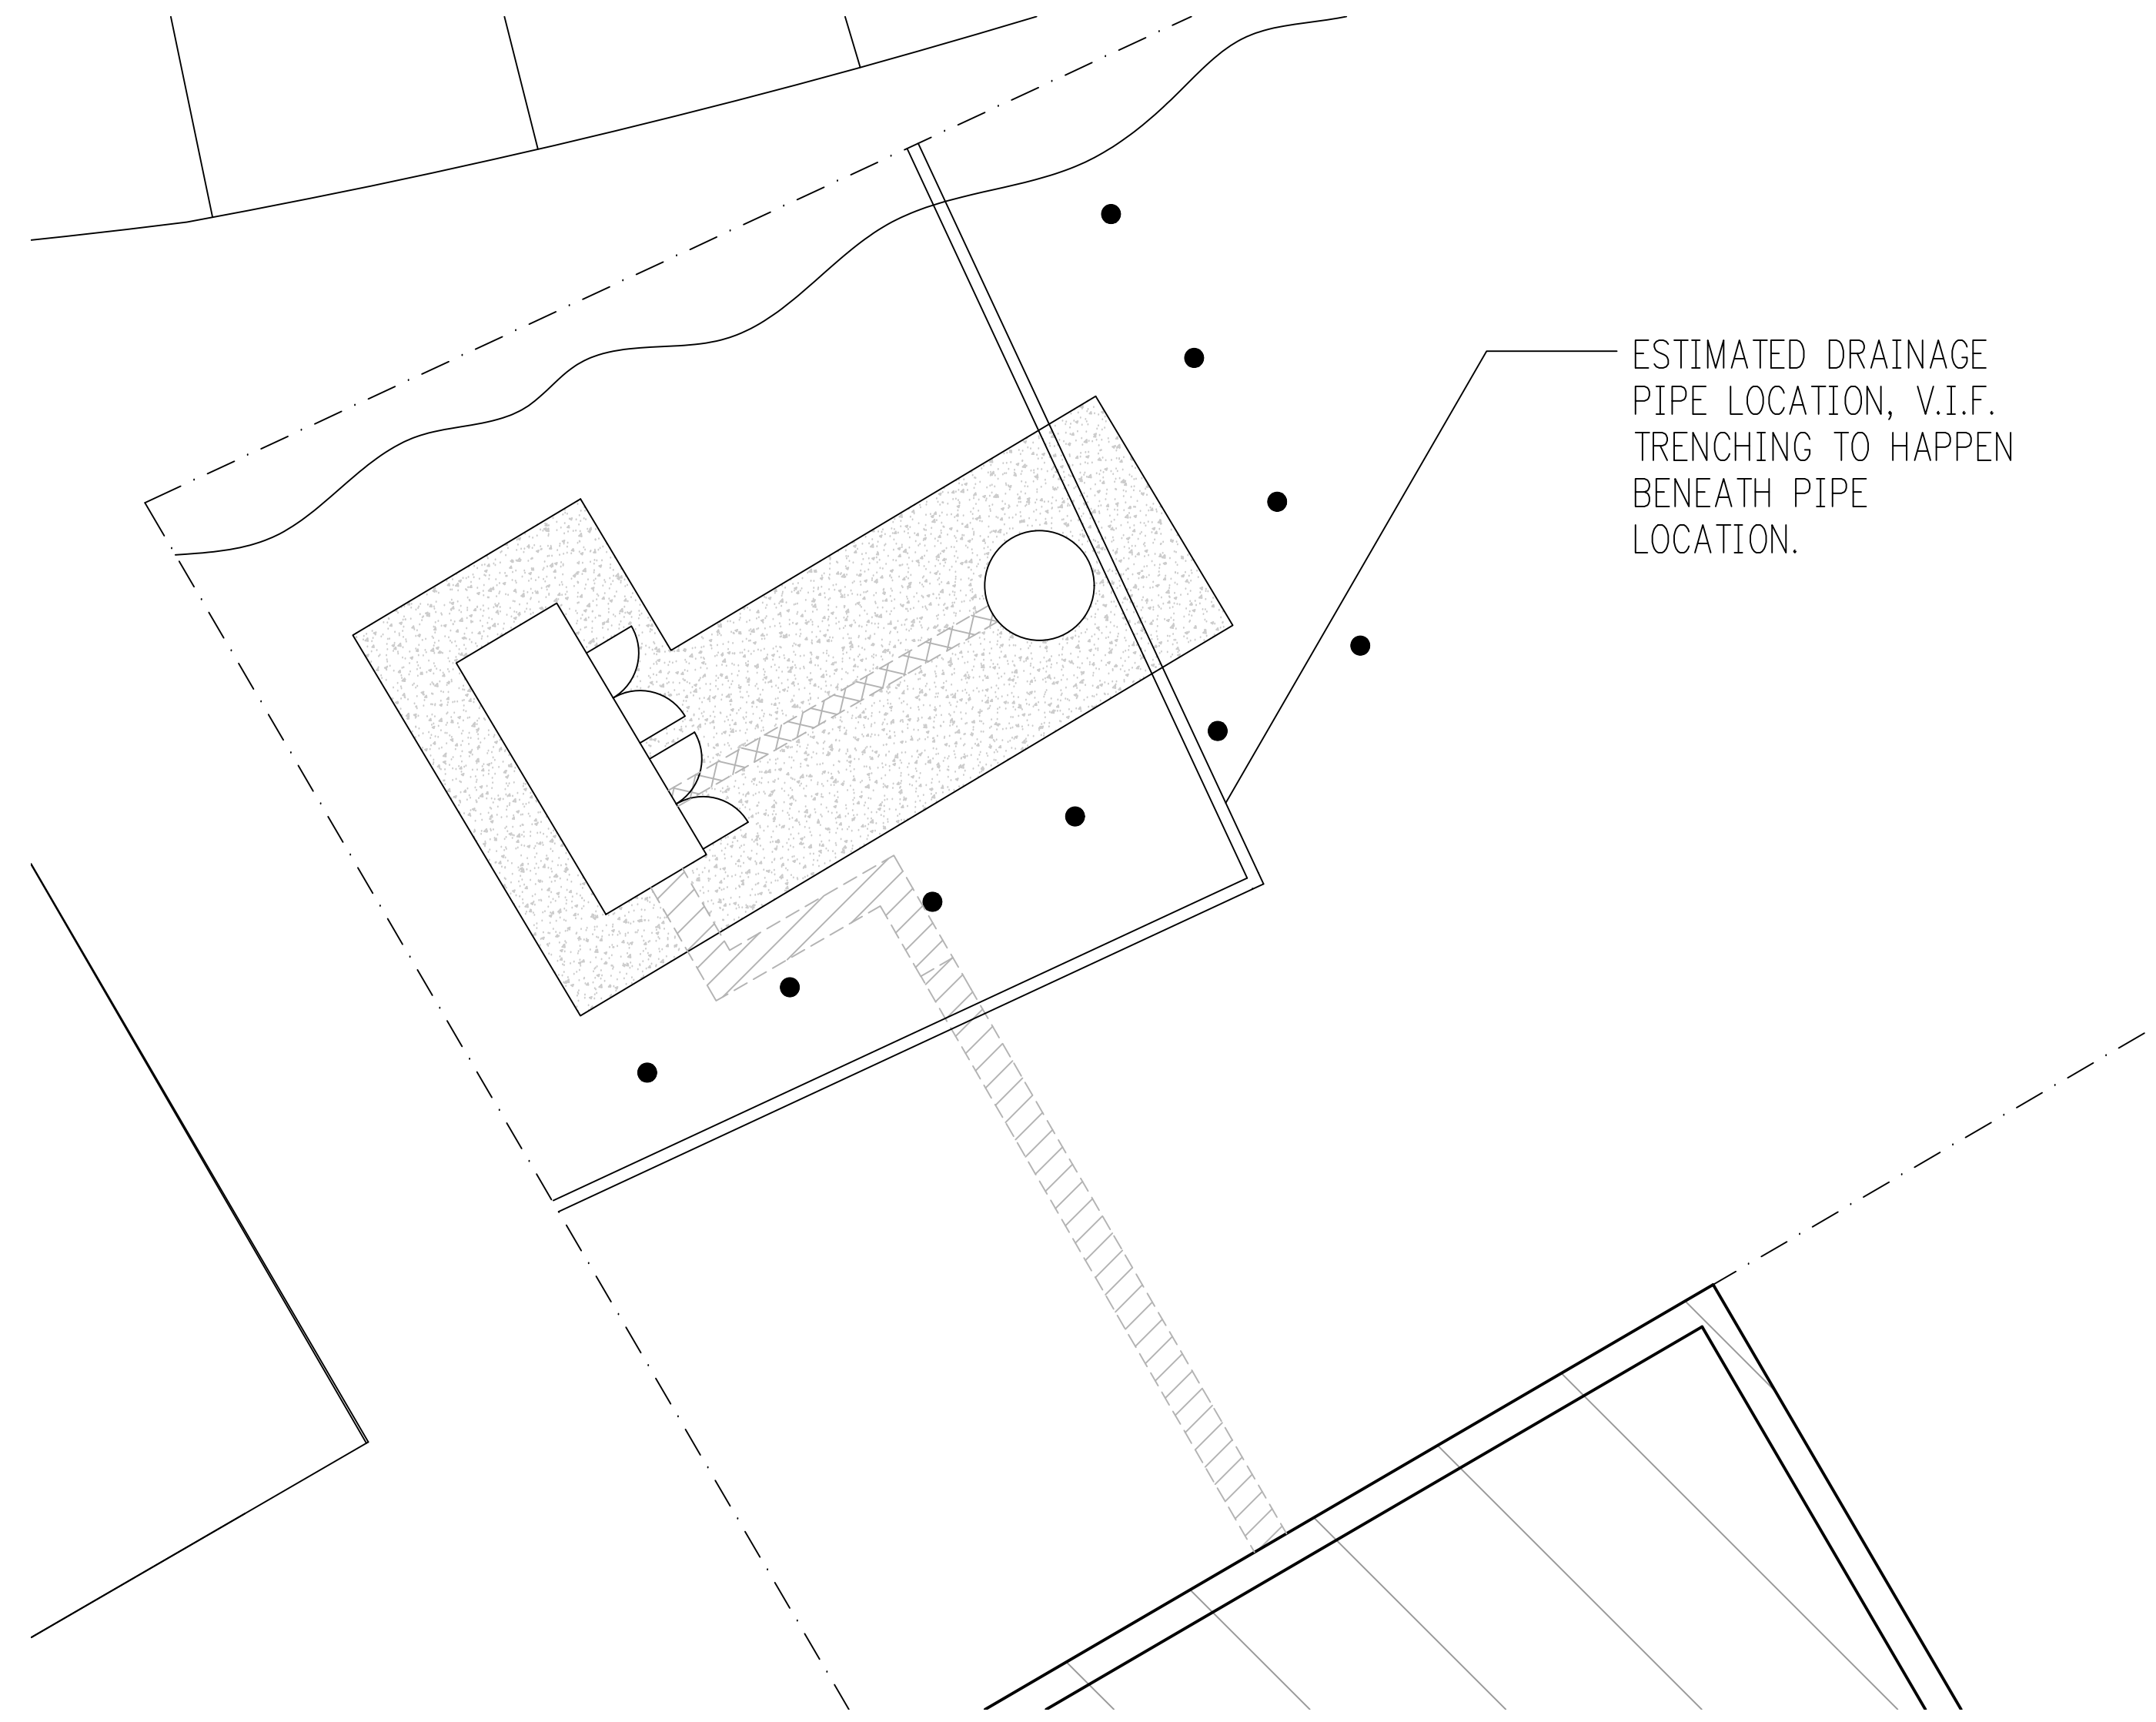

ENLARGED PLAN - GENERATOR AND PROPANE TANK

SCALE: 1/4" = 1'-0"

PROPOSED IMPROVEMENTS FOR:
BUCKS COUNTY FREE LIBRARY
150 S. PINE STREET
DOYLESTOWN, PA 18901

RHJ ASSOCIATES, PC
ARCHITECTS · PLANNERS · DESIGNERS

PAOLI, PA 610.337.4555	MOUNT LAUREL, NJ 856.252.0040	PHILADELPHIA, PA 215.279.5845	WILMINGTON, DE 302.482.2269	YORK, PA 717.845.3644
www.rhjassoc.com				

DATE	09/21/2026
PROJECT NO.	2025-0597